


TYPICAL WALKOUT STAIR DETAIL

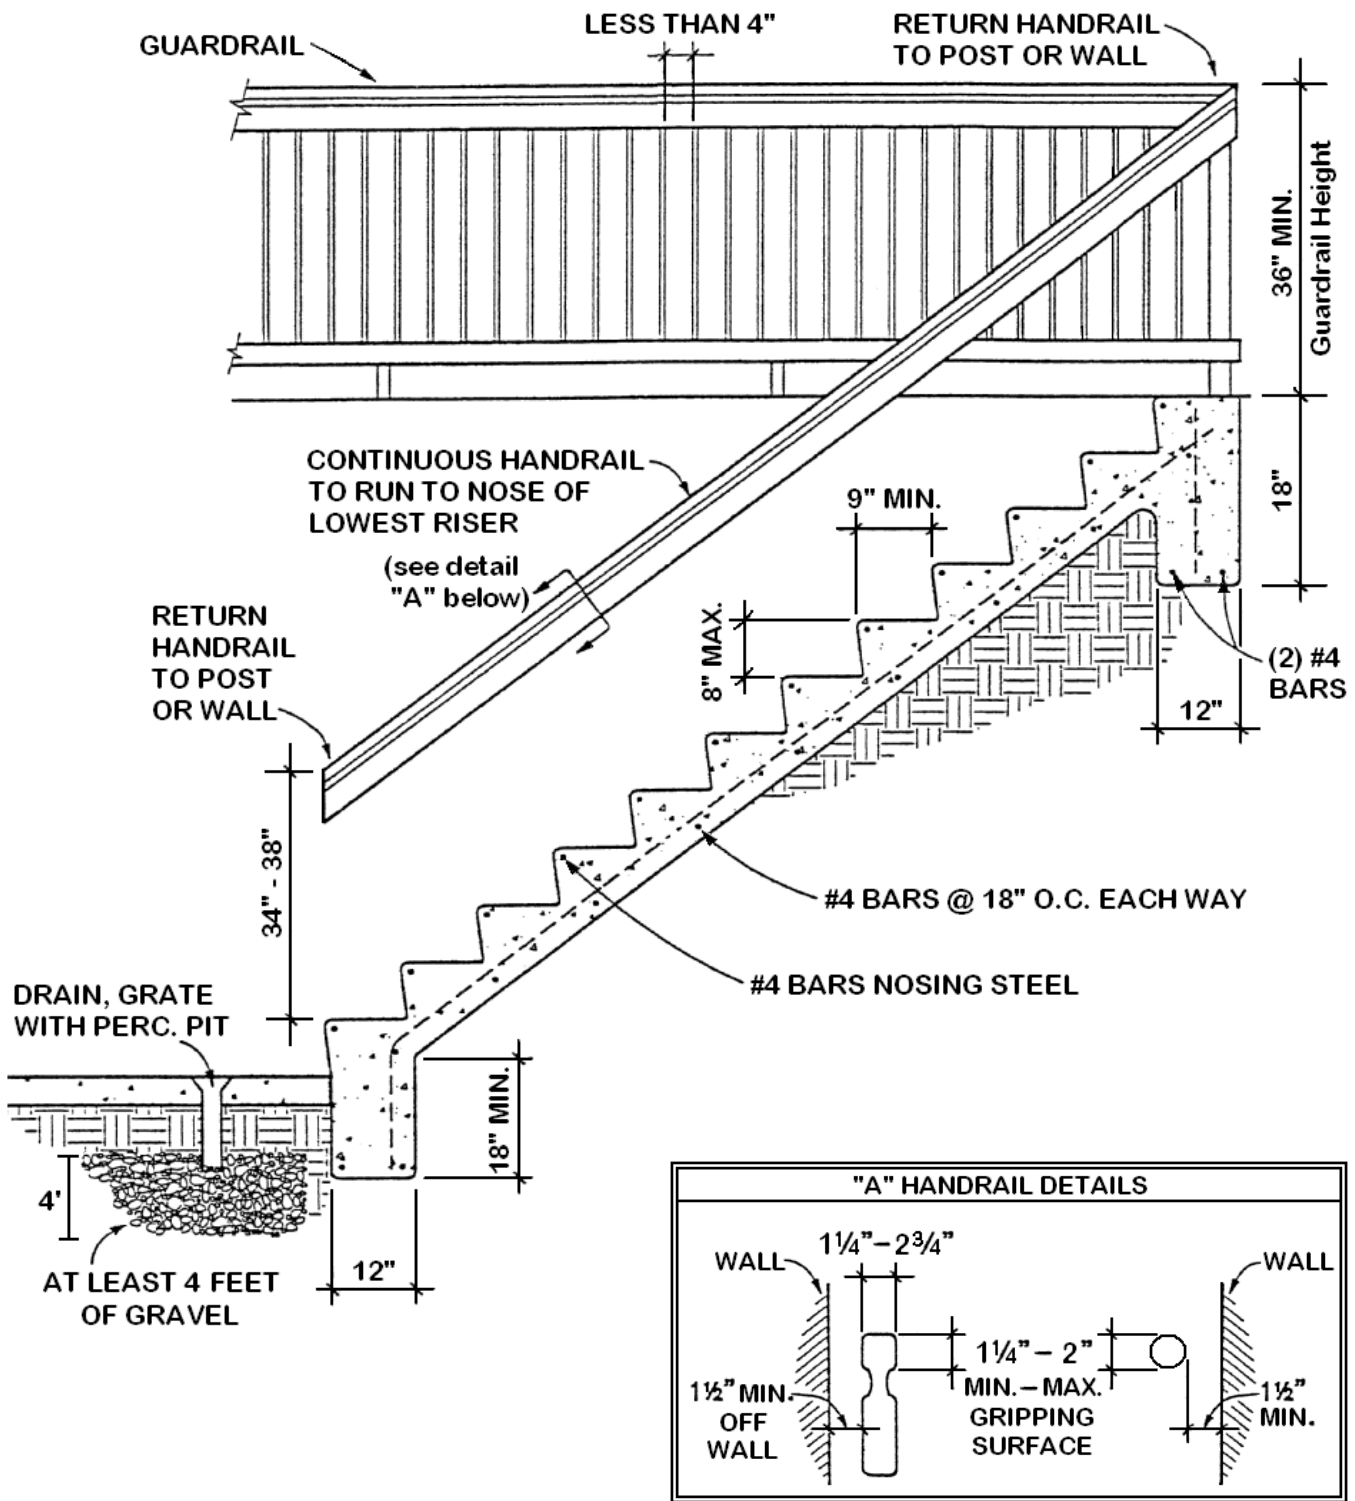

This is a sample diagram and is for informational purposes only. It may not accurately represent or reflect all currently approved or required code items.